


Sample Pillar Layout FP ?

Pillar 1350 High x 1200 Wide 450 Deep

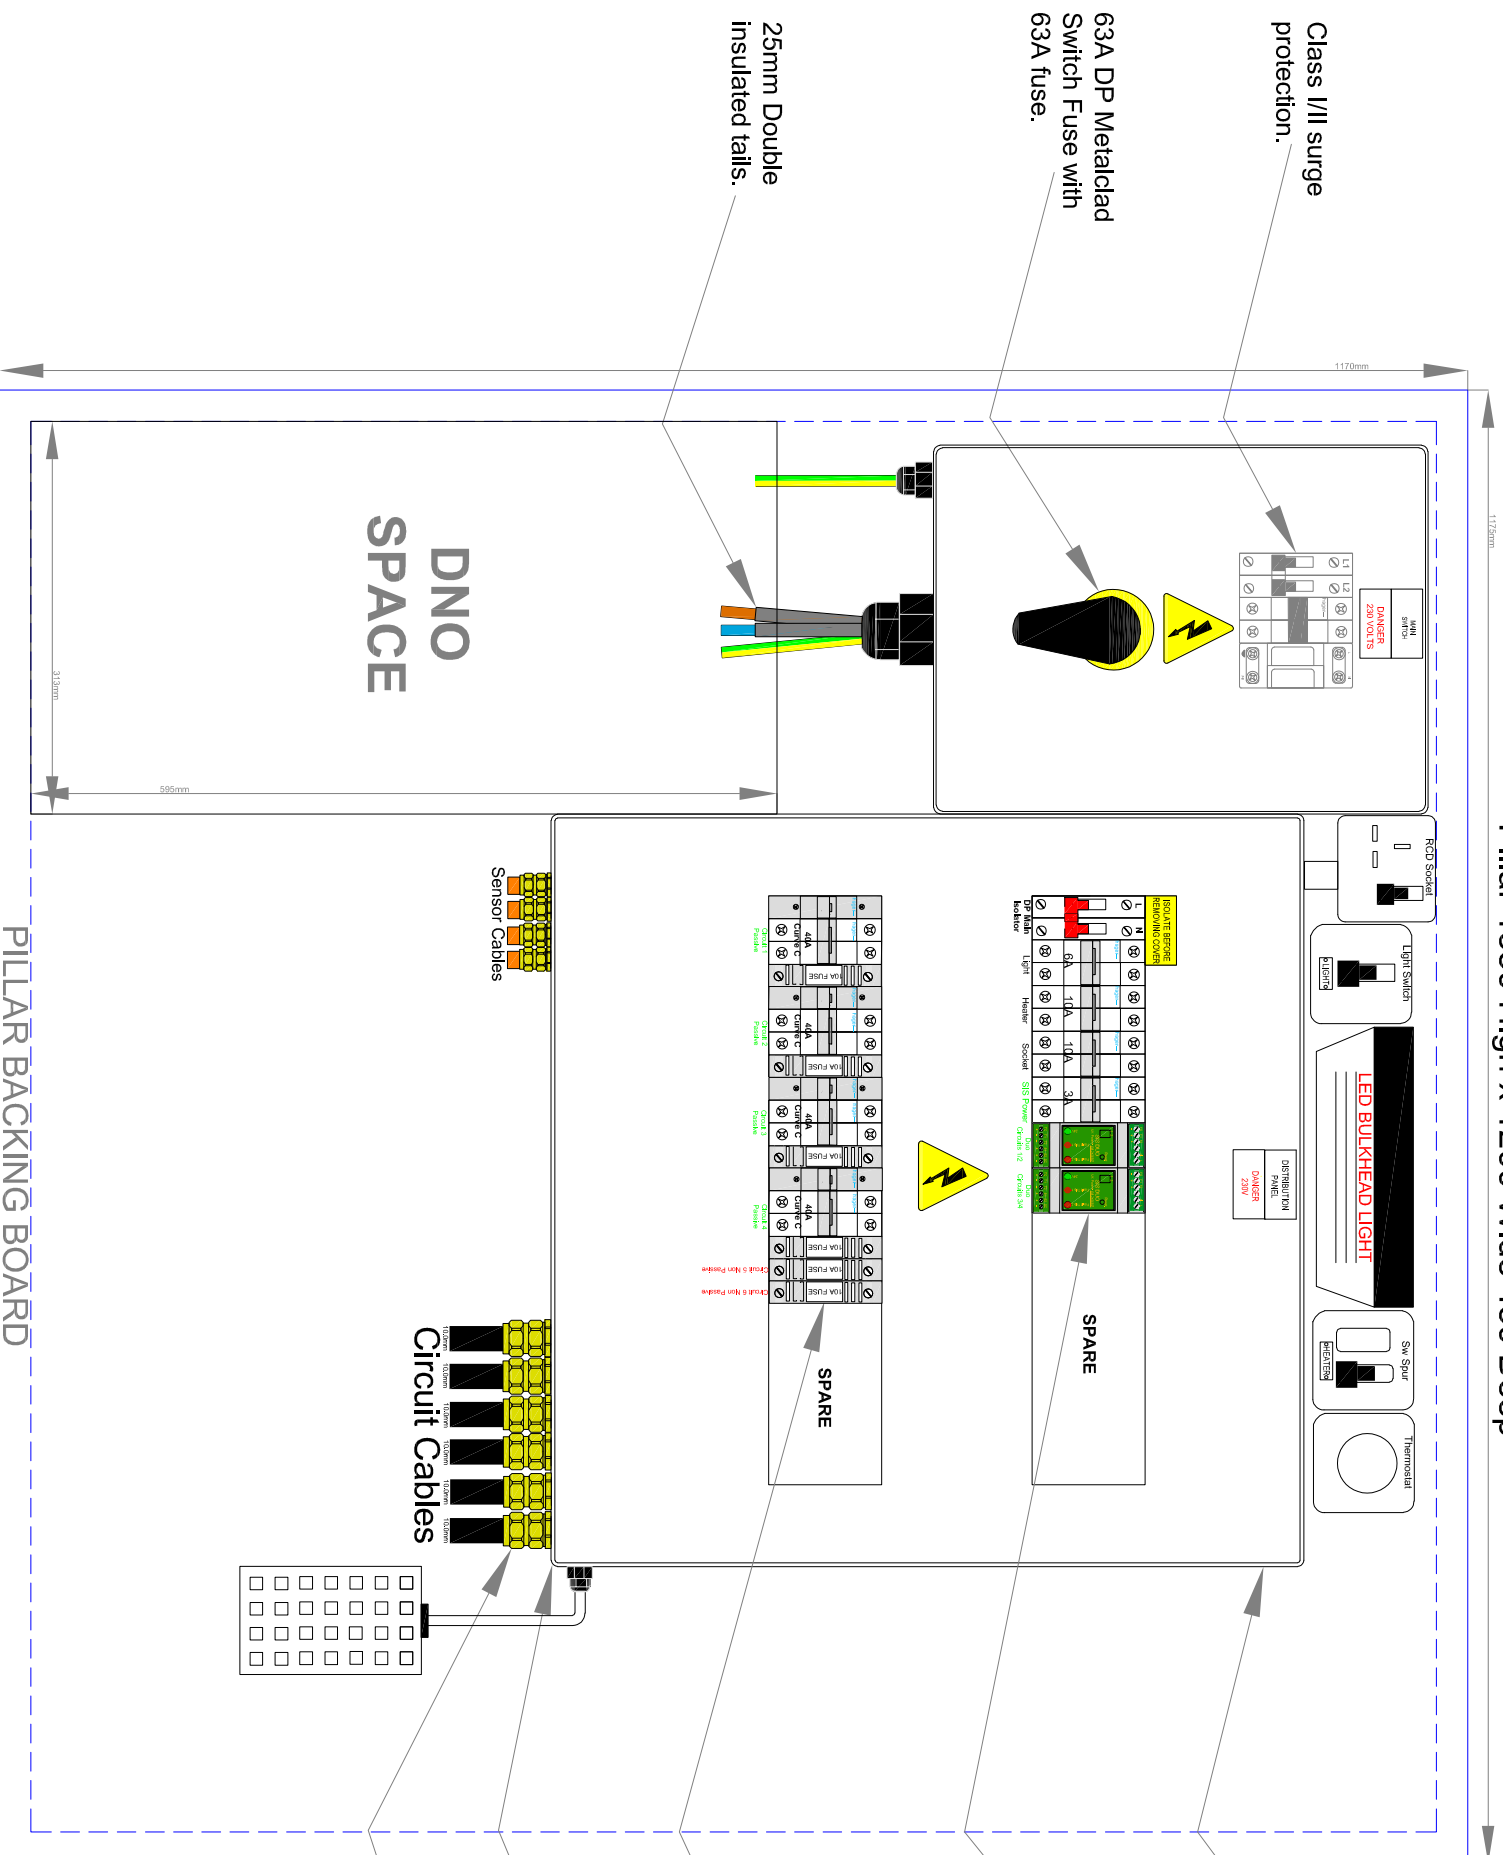



SPECIFICATION

1. SIS Electrical Isolation system to provide compliance with BS EN 12767
2. The system will comprise an impact sensor located within the passively safe equipment, a monitoring unit and sensor cable. The monitoring equipment will be located in the local feeder pillar or an adjacent chamber.
3. Monitoring units should have a failsafe testable (Watchdog) mode that will switch off the passively safe equipment should the unit develop a fault.
4. To provide optimum safety to maintenance operatives the disconnection system will operate at ELV for the sensor circuits. Systems utilising mains voltages for sensor circuits shall not be permitted.
5. There will not be two 230v supplies within an item of passive equipment. Unless both supplies are isolated there is a risk that an operative may not be aware of a second live 230v and therefore be exposed to a potential electric shock.
6. Sensors to be cabled in 2.5mm 2 core Orange PVC sheathed SWA cable as used for traffic signal detector loop feeder.
7. All outgoing circuits to be protected by double pole circuit breakers, the cable design to reflect this with regard to disconnection times.
8. Where calculations require a BS88 fuse, this will be placed in line with the double pole circuit breaker. The circuit breaker is to be up rated to provide discrimination.
9. The isolation will be so designed that on impact both live and neutral circuit conductors are disconnected, together with any sensor voltages.
10. Disconnection must be achieved in under 0.4 seconds in accordance with BS EN 12767.
11. The isolation system must give a positive visual indication of trip activation by using an LED or similar.
12. It must not be possible to re-energise a circuit that has been tripped, tripped circuits will require manual intervention to reset.
13. The sensor is to be a mechanical device operated by inertia of greater than 10G. Upon trip activation the power to the sensor is to be removed.
14. The impact sensors should be separate from any supply cutout to prevent LV and ELV voltages being confused. This will also enable safe system testing.
15. Impact sensors are to be mounted securely and vertically within/on the column or sign.

NOTES - FP--

- 1-Feeder pillar to provide 4 passive circuits and 2 non passive circuits.
- 2-No bulk switching included.
- 3-Light, heater and RCD socket included.
- 4-No engraved labelling is included.
- 5-Passive circuit protection is by DP MCB with inline BS88 fuse.
- 6-We have allowed for ?? impact sensors.
- 7-We have assumed the supply is a single phase DNO supply.

Optional SIS sensor mounting enclosure, consisting of a 80 x 80 x55 enclosure. The unit has a screw on lid with the sensor mounted on it. Enclosures will be supplied rotated at 45 degrees unless requested otherwise.

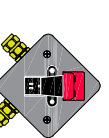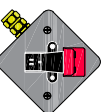

1 Way Sensor Enclosure

2 Way Sensor Enclosure

3 Way Sensor Enclosure